


# SHED- PERMIT APPLICATION CHECKLIST

Applicant's Name: \_\_\_\_\_  
 Project Street Address: \_\_\_\_\_

Please fill in all requested information and checkboxes to ensure a proper building code assessment can be completed prior to issuing a building permit.

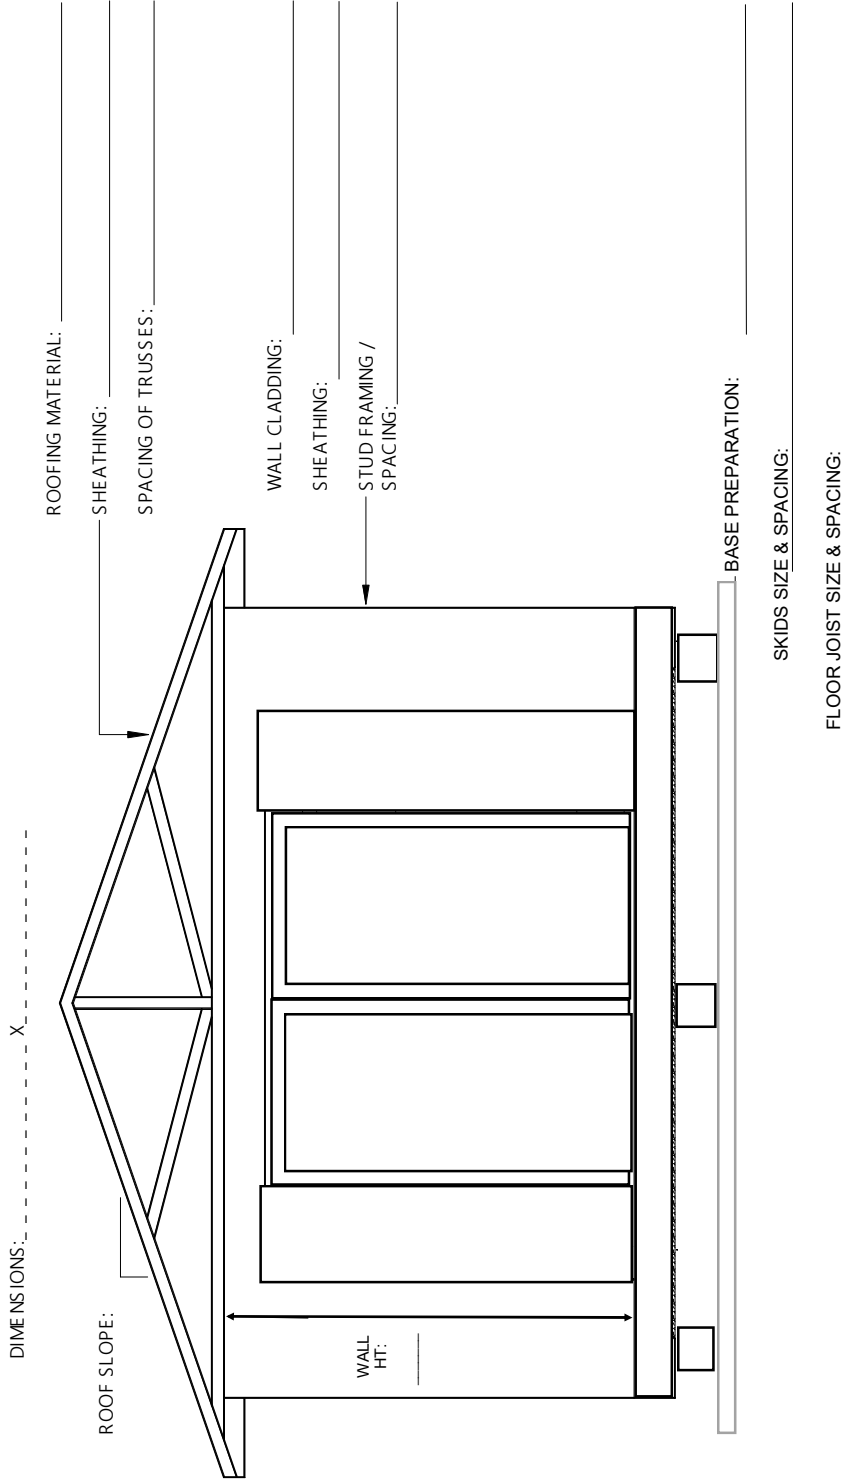

**SITE PLAN:**

Please provide a site plan for this project showing your proposed Detached Garage. It is recommended that your proposal be drawn on **photocopied** Real Property Report or Surveyor's Certificate. Do not use your 'only copy' of these documents as the municipality is not responsible for lost or damaged reports.

The **SITE PLAN** should include the following:

- Size and location of proposed garage.
- Distance to all property lines.
- Distance to house.
- Dimensions of garage.
- Location of entrance door and overhead door.
- Lot dimensions and shape of lot.
- All other existing buildings, including area of house.

Site Plan Attached